


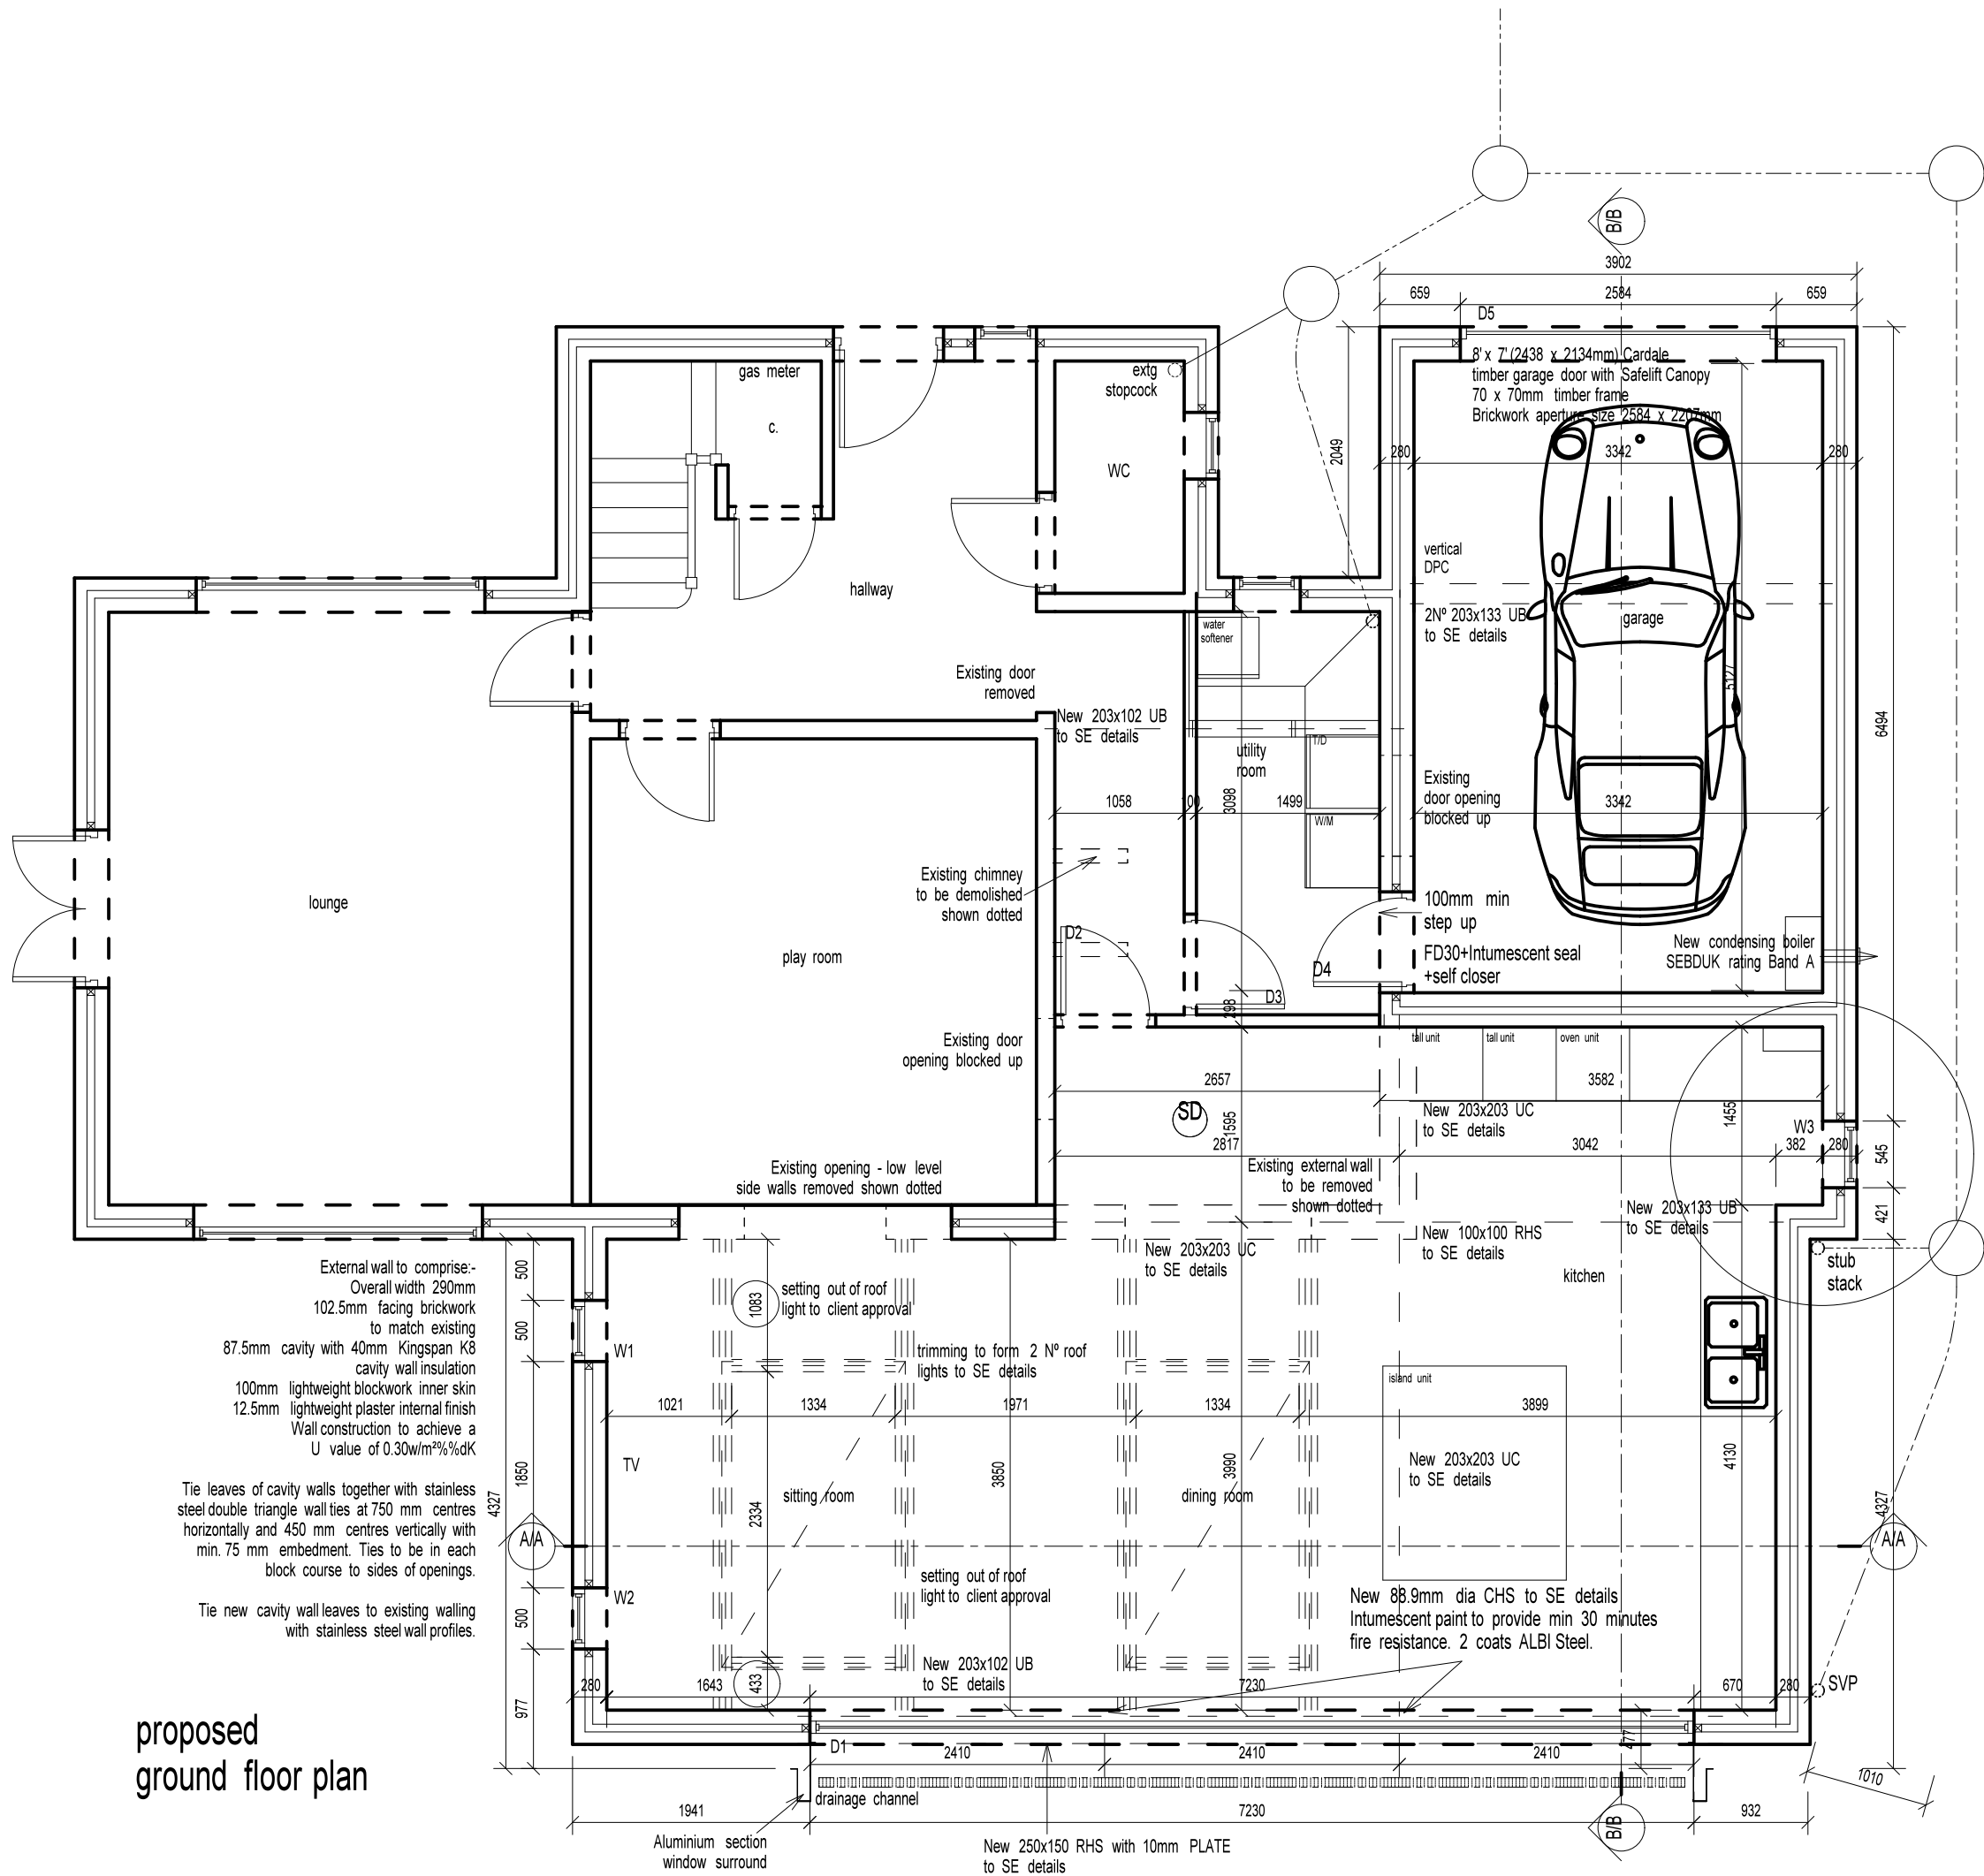

Do not scale this drawing. Dimensions to be verified on site by Contractor prior to commencement of work. This drawing is the copyright of the Practice and may not be reproduced in part or whole without the prior written consent of the Practice.				
Issue	Revision	By	CK'd	Date
A	Building Regulations revisions.	TLA		07/11/2008
B	Boiler note amended			18.11.08

Client :	
Project :	
Drawing Title : Proposed Ground Floor Plan	
Date : Sept 2008	Drawn by :
Scale : 1:50	Checked by :
Project N° :	Drawing N° : 11 Rev B