




1st Floor Plan

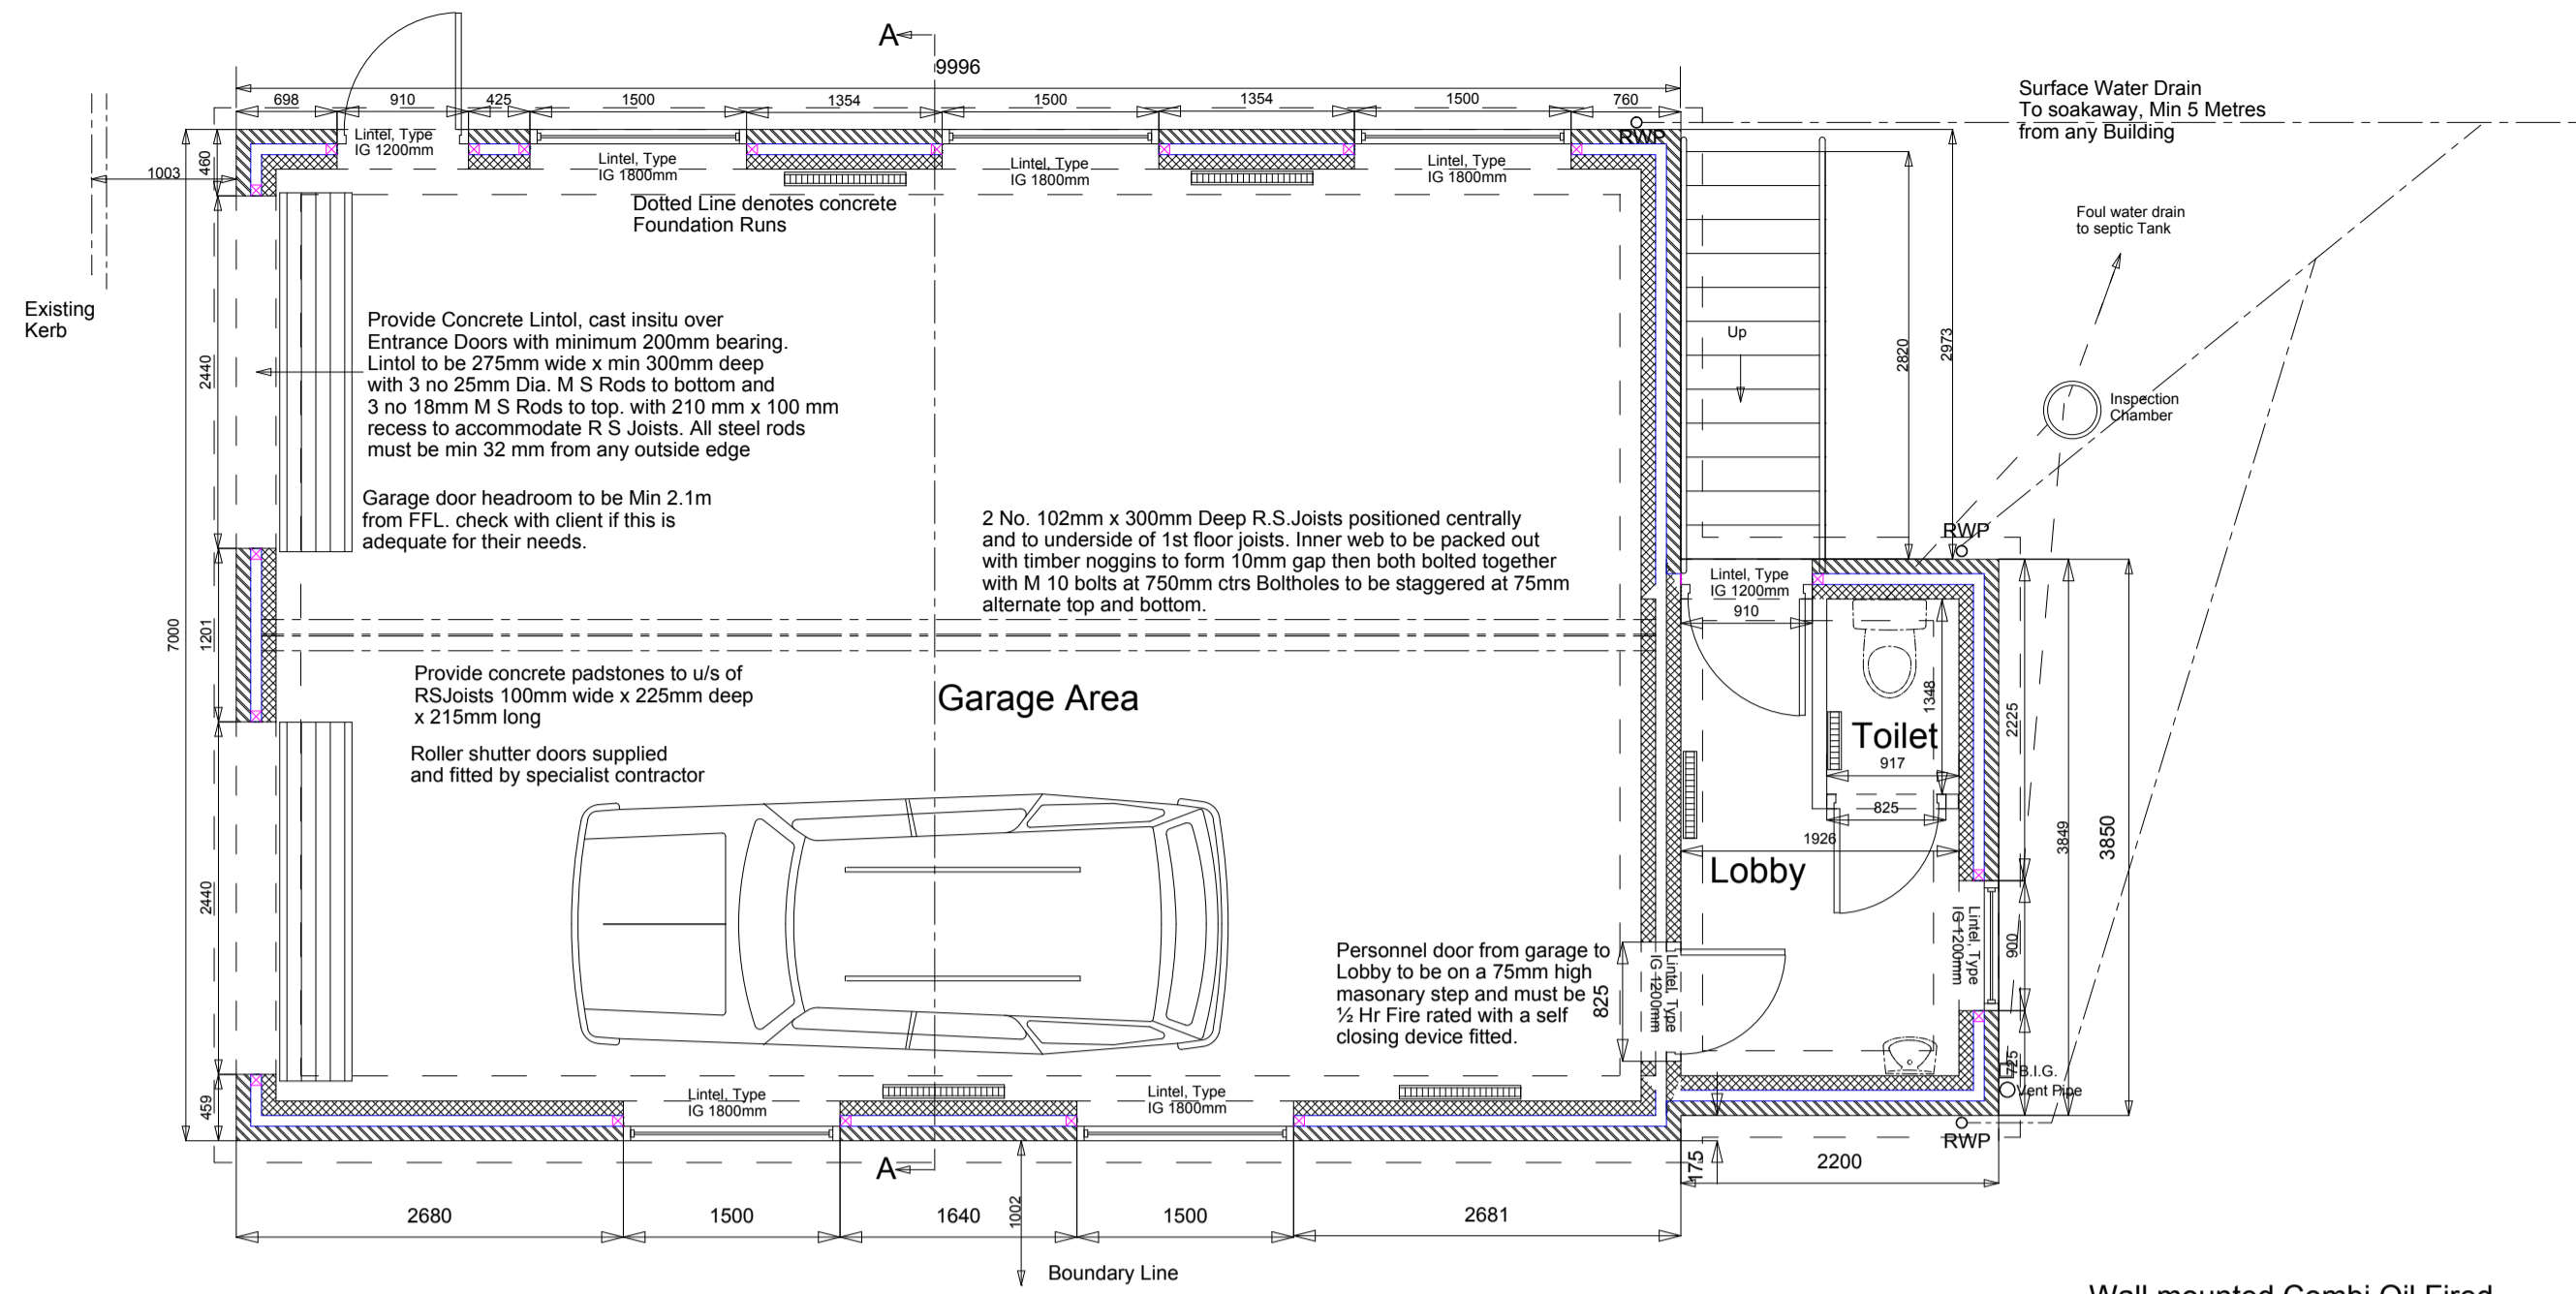


G.F. Plan

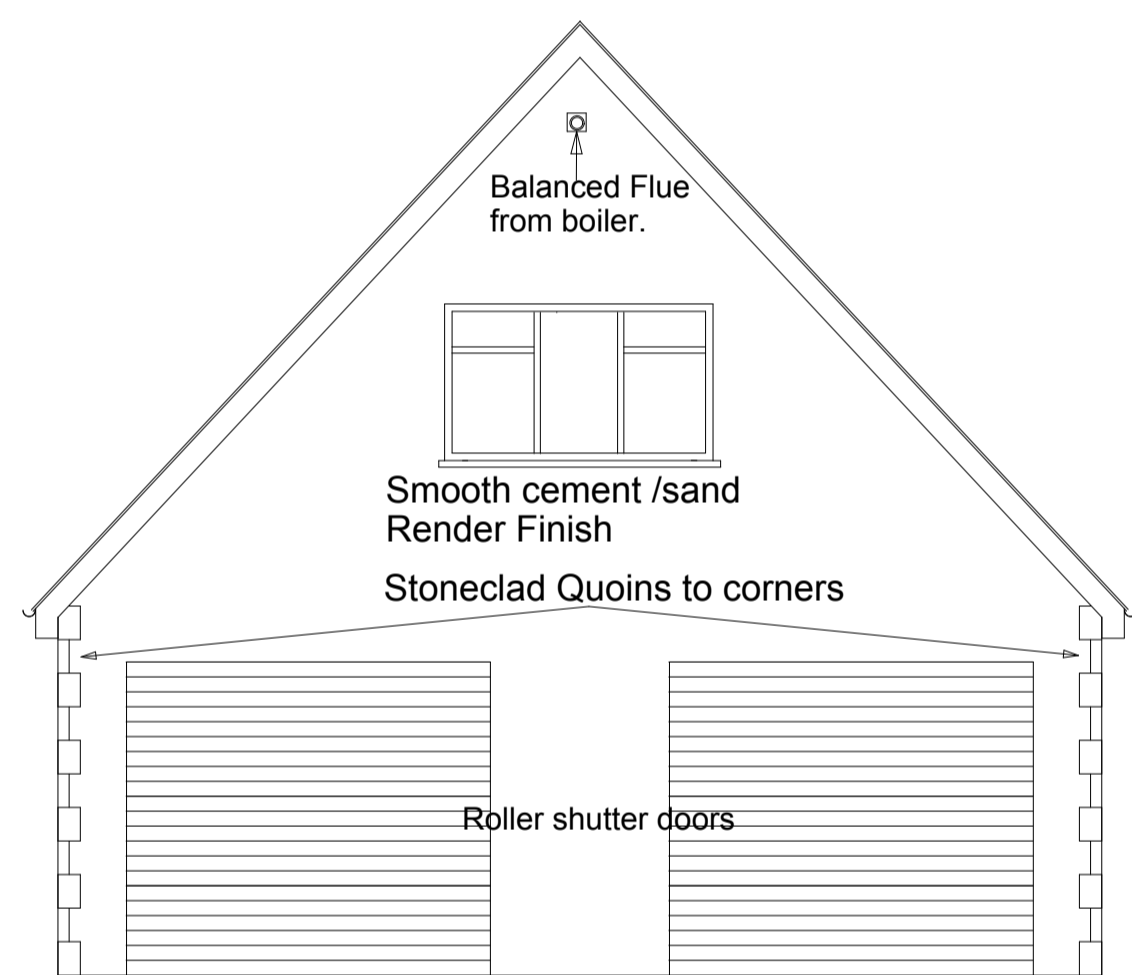


Front Elevation

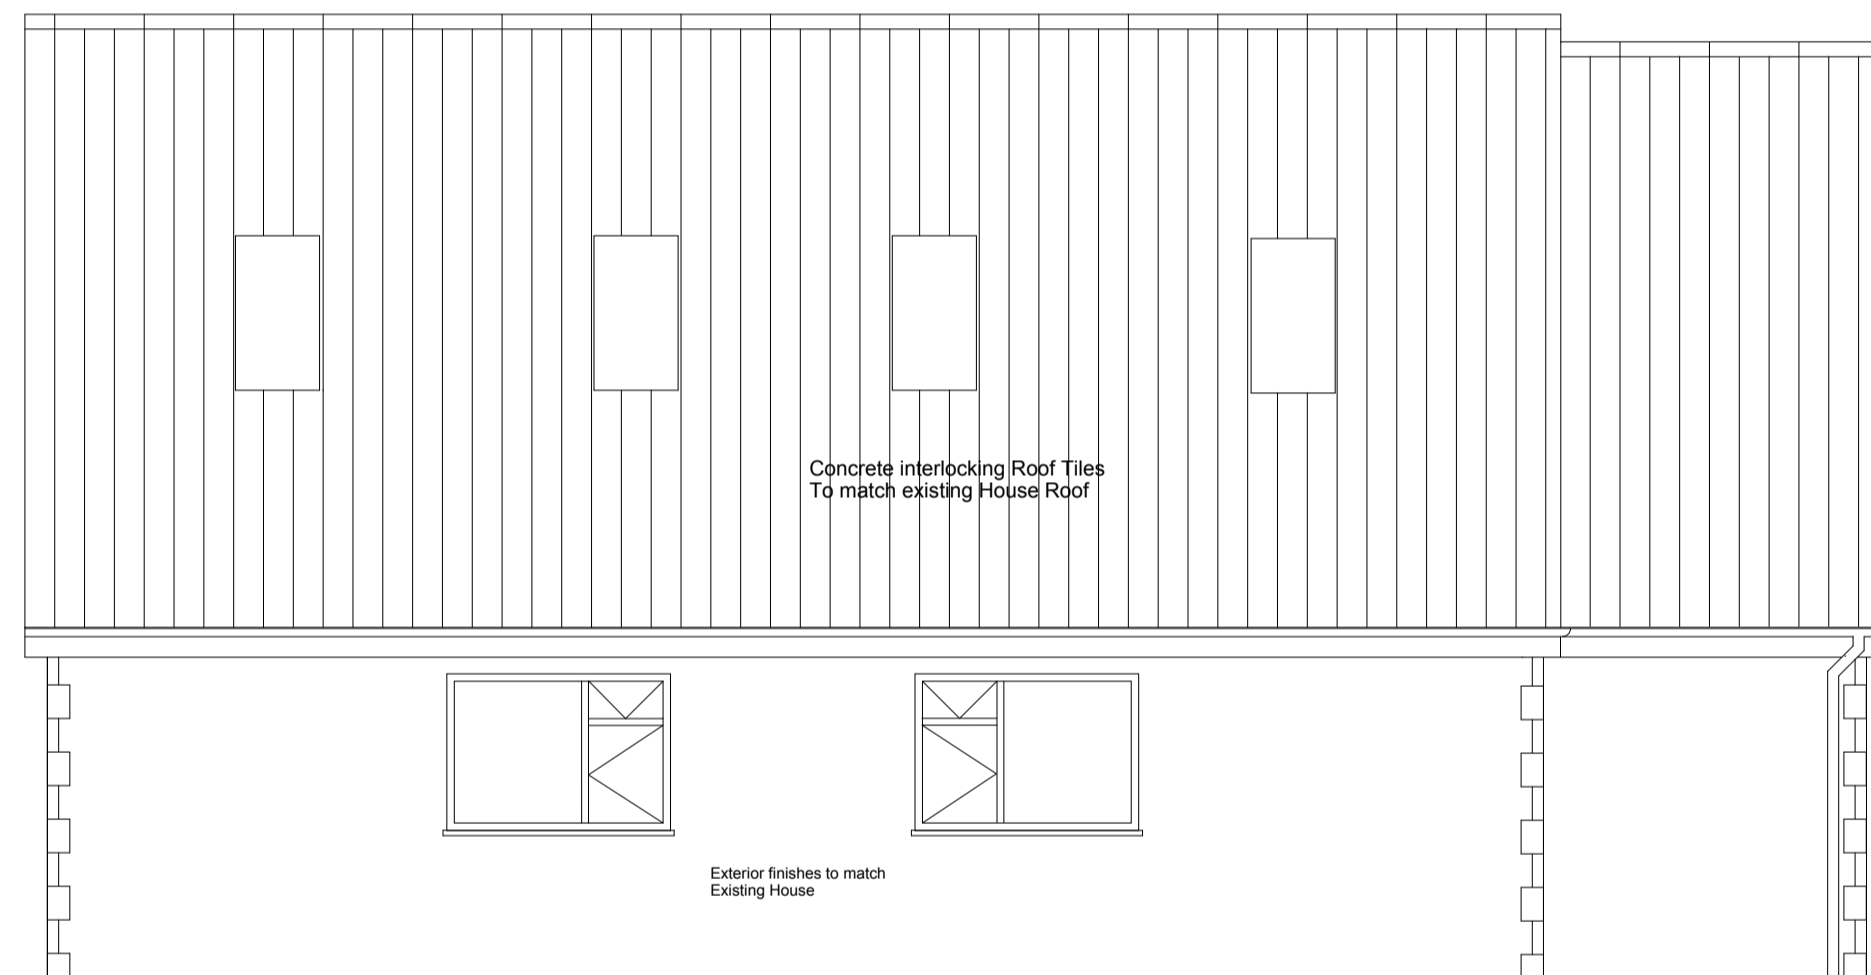


Elevation Facing East

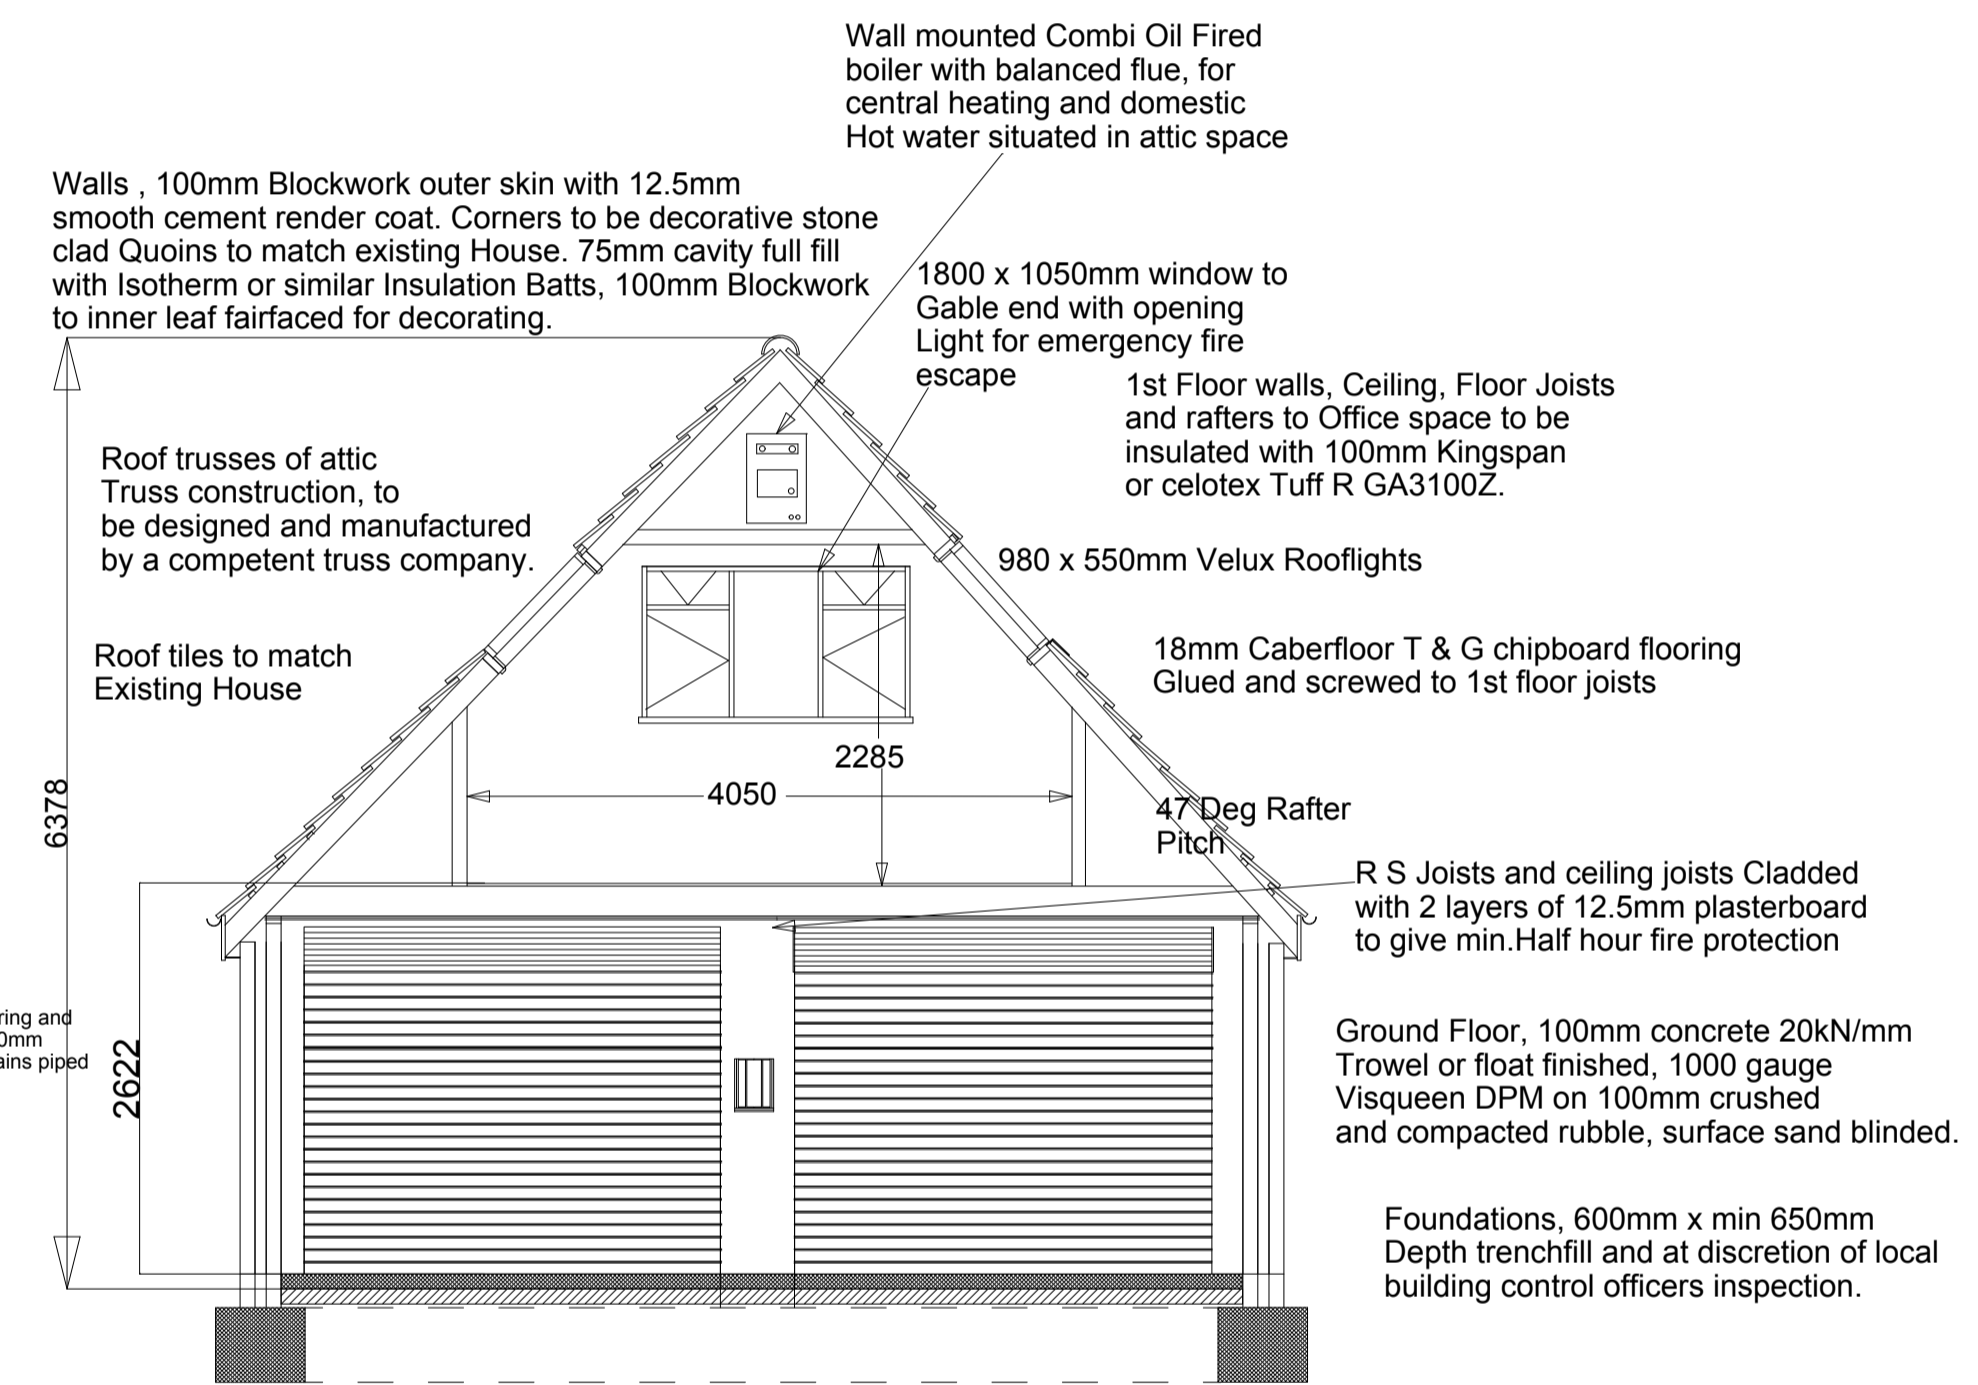

Section at A

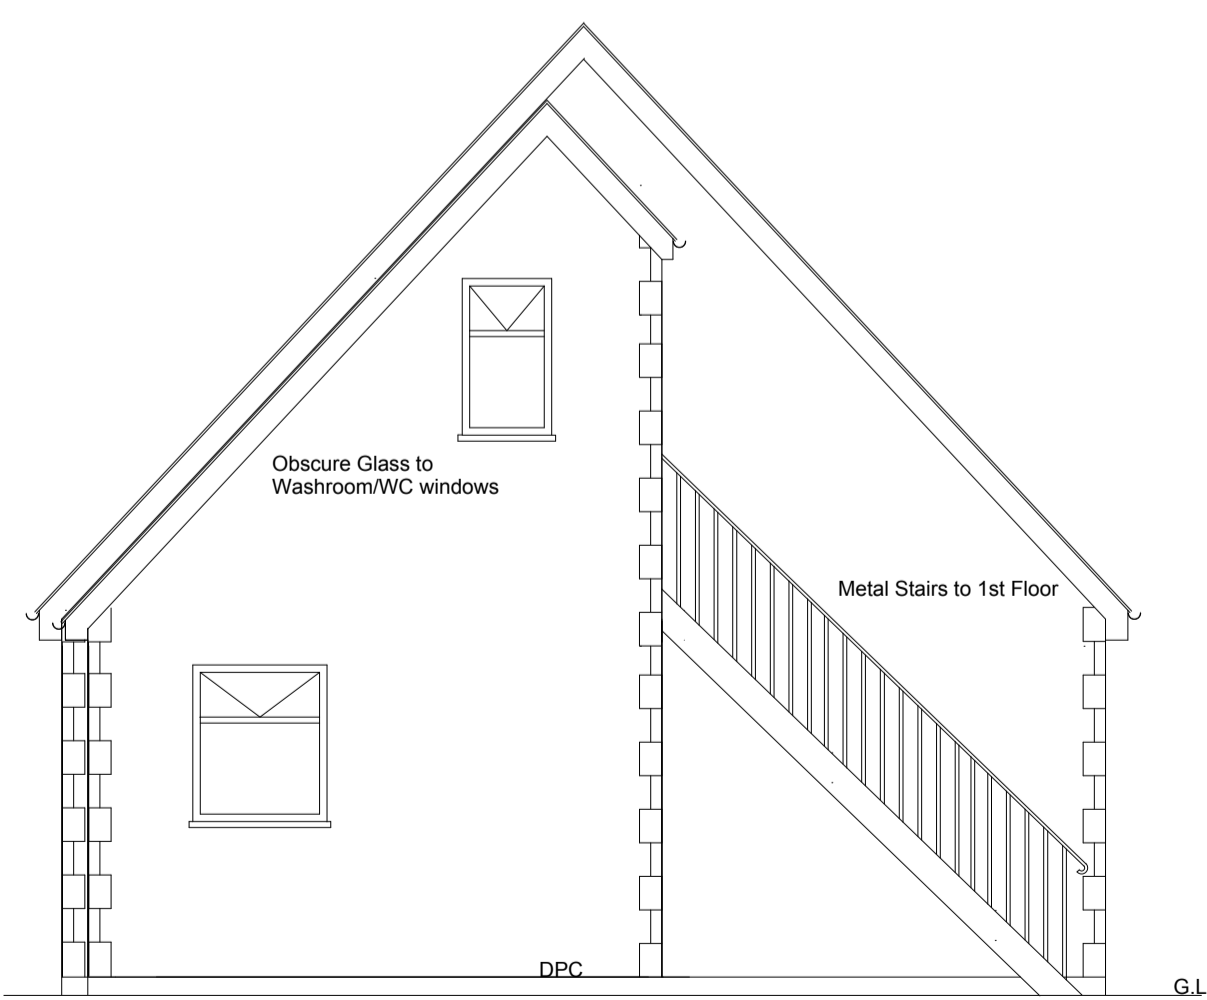

Elevation To Rear

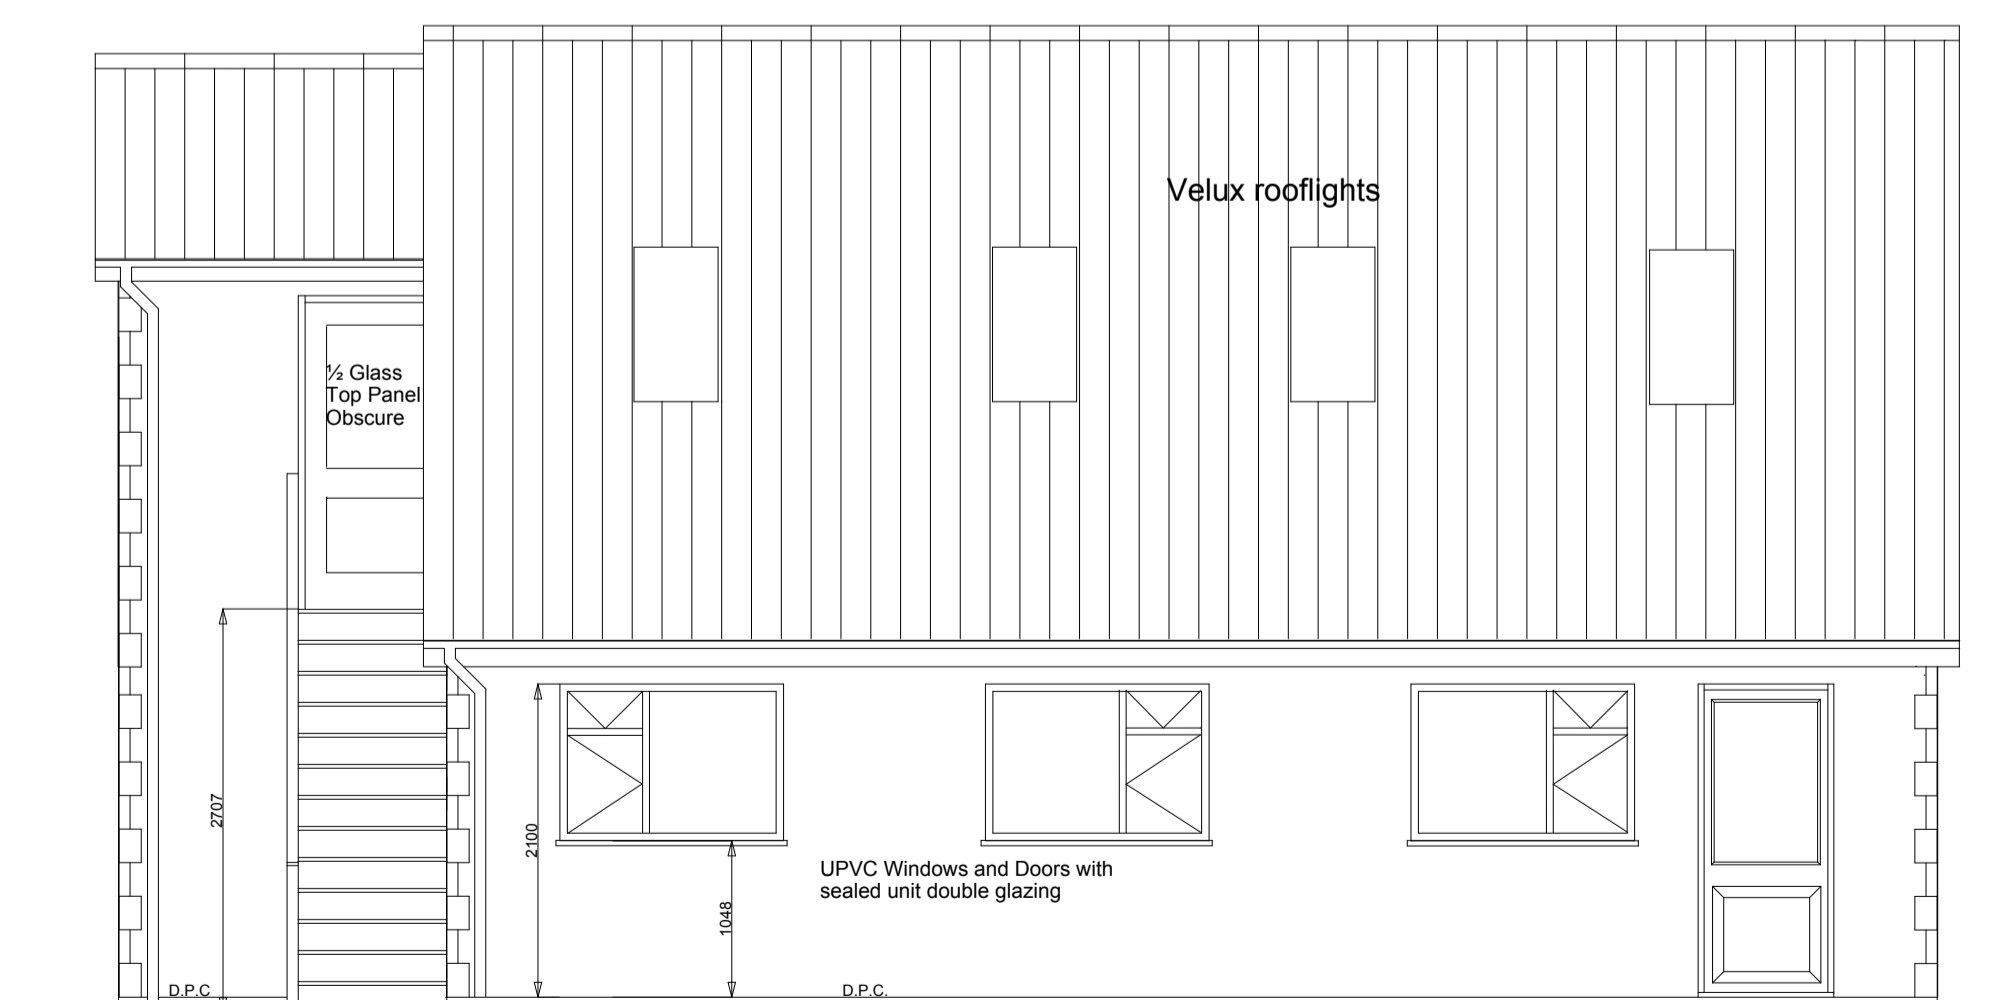

Elevation Facing West

Barry Rushmer, Building Design Services. E-mail barryrushmer.bds@googlemail.com	
Title	Proposed Garage and Offices.
Date	12th December 2007
Notes	
Drawing No.	XXXX
Revisions	
Scale	1 - 50
Drawn By	Barry Rushmer