




Front (South) Elevation

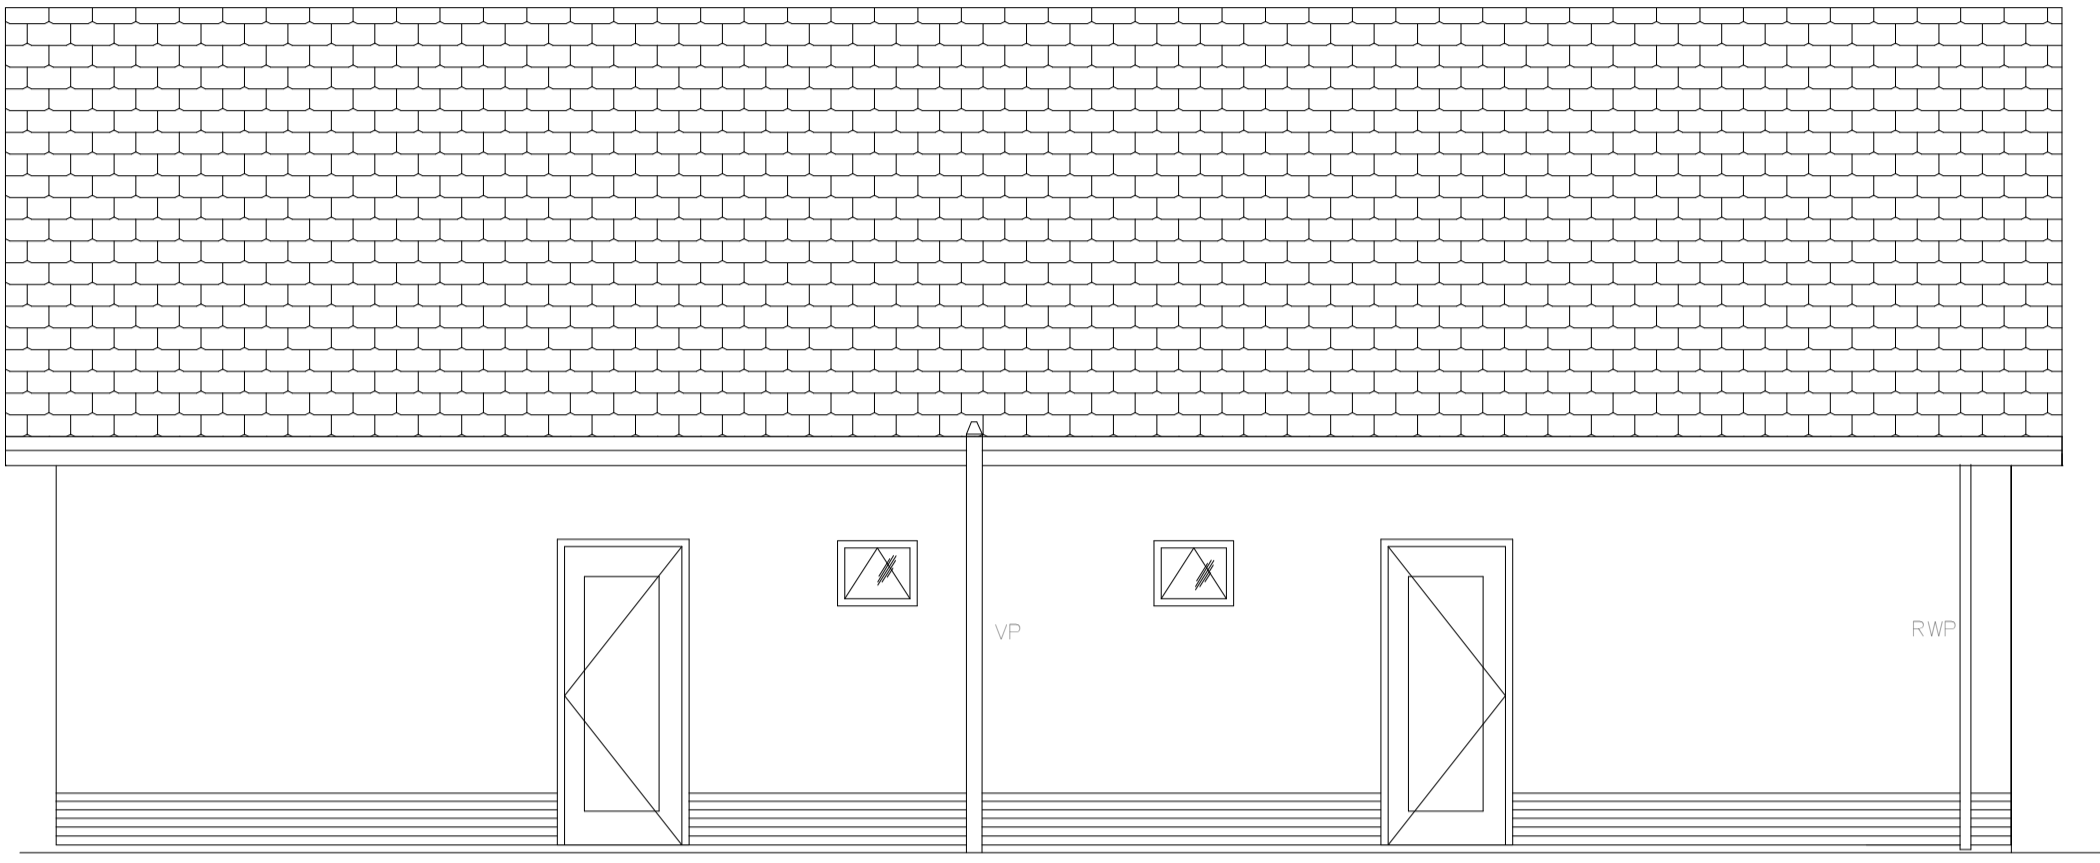

Side (West) Elevation

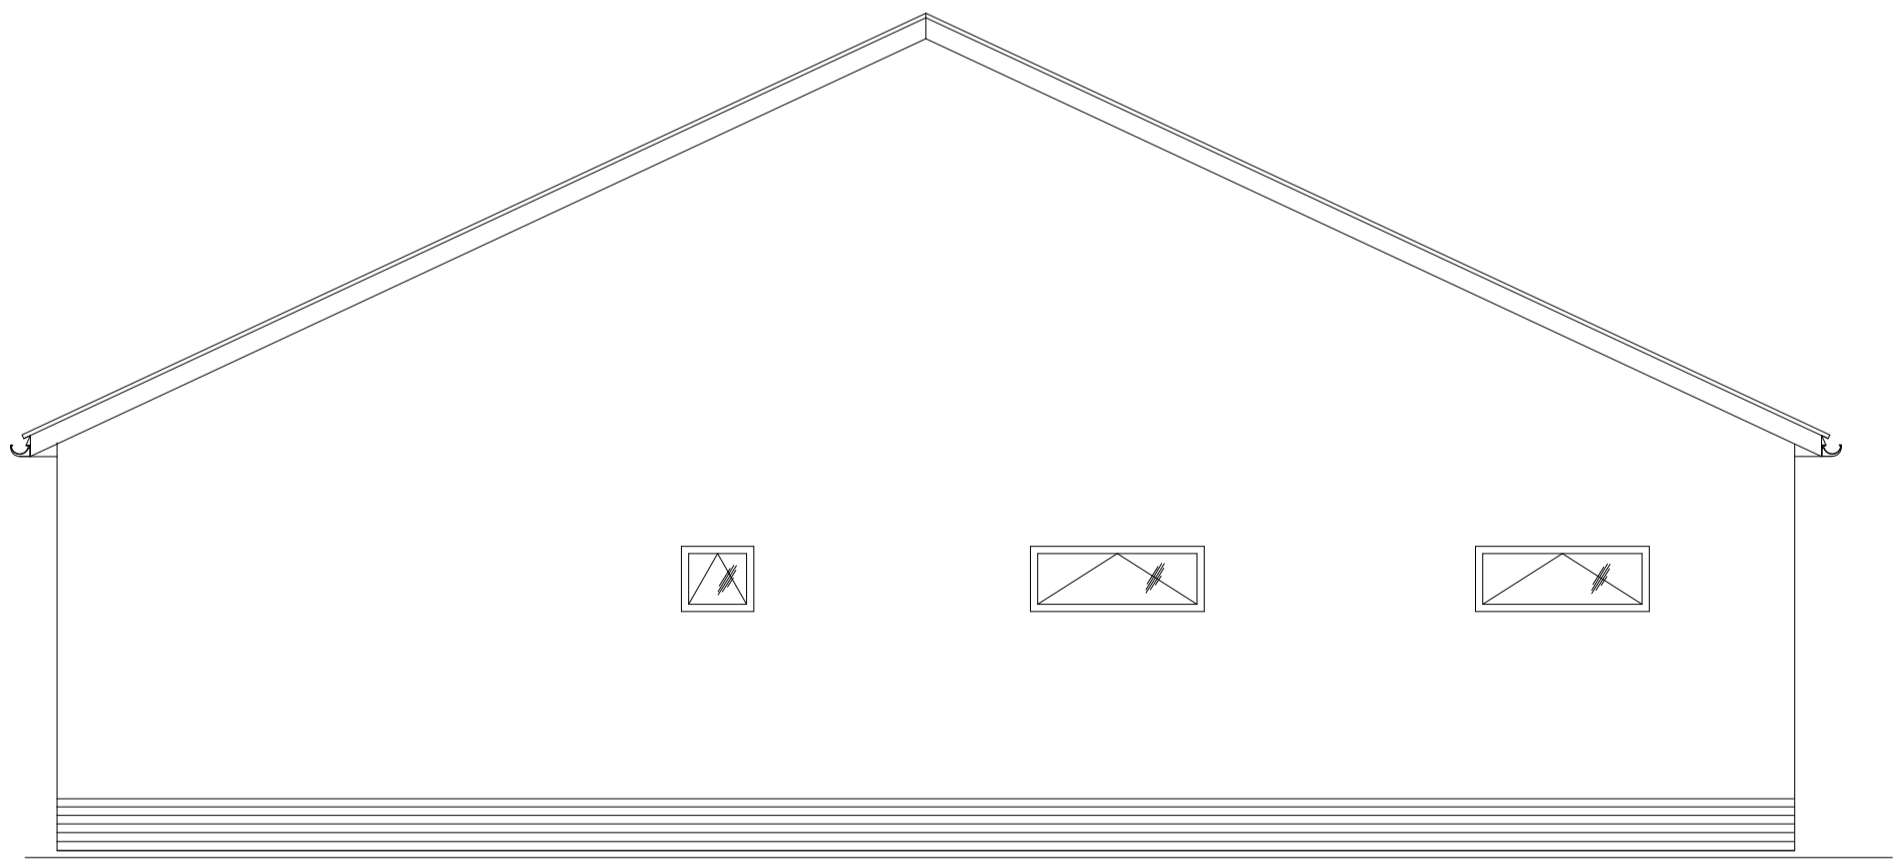

Rear (North) Elevation

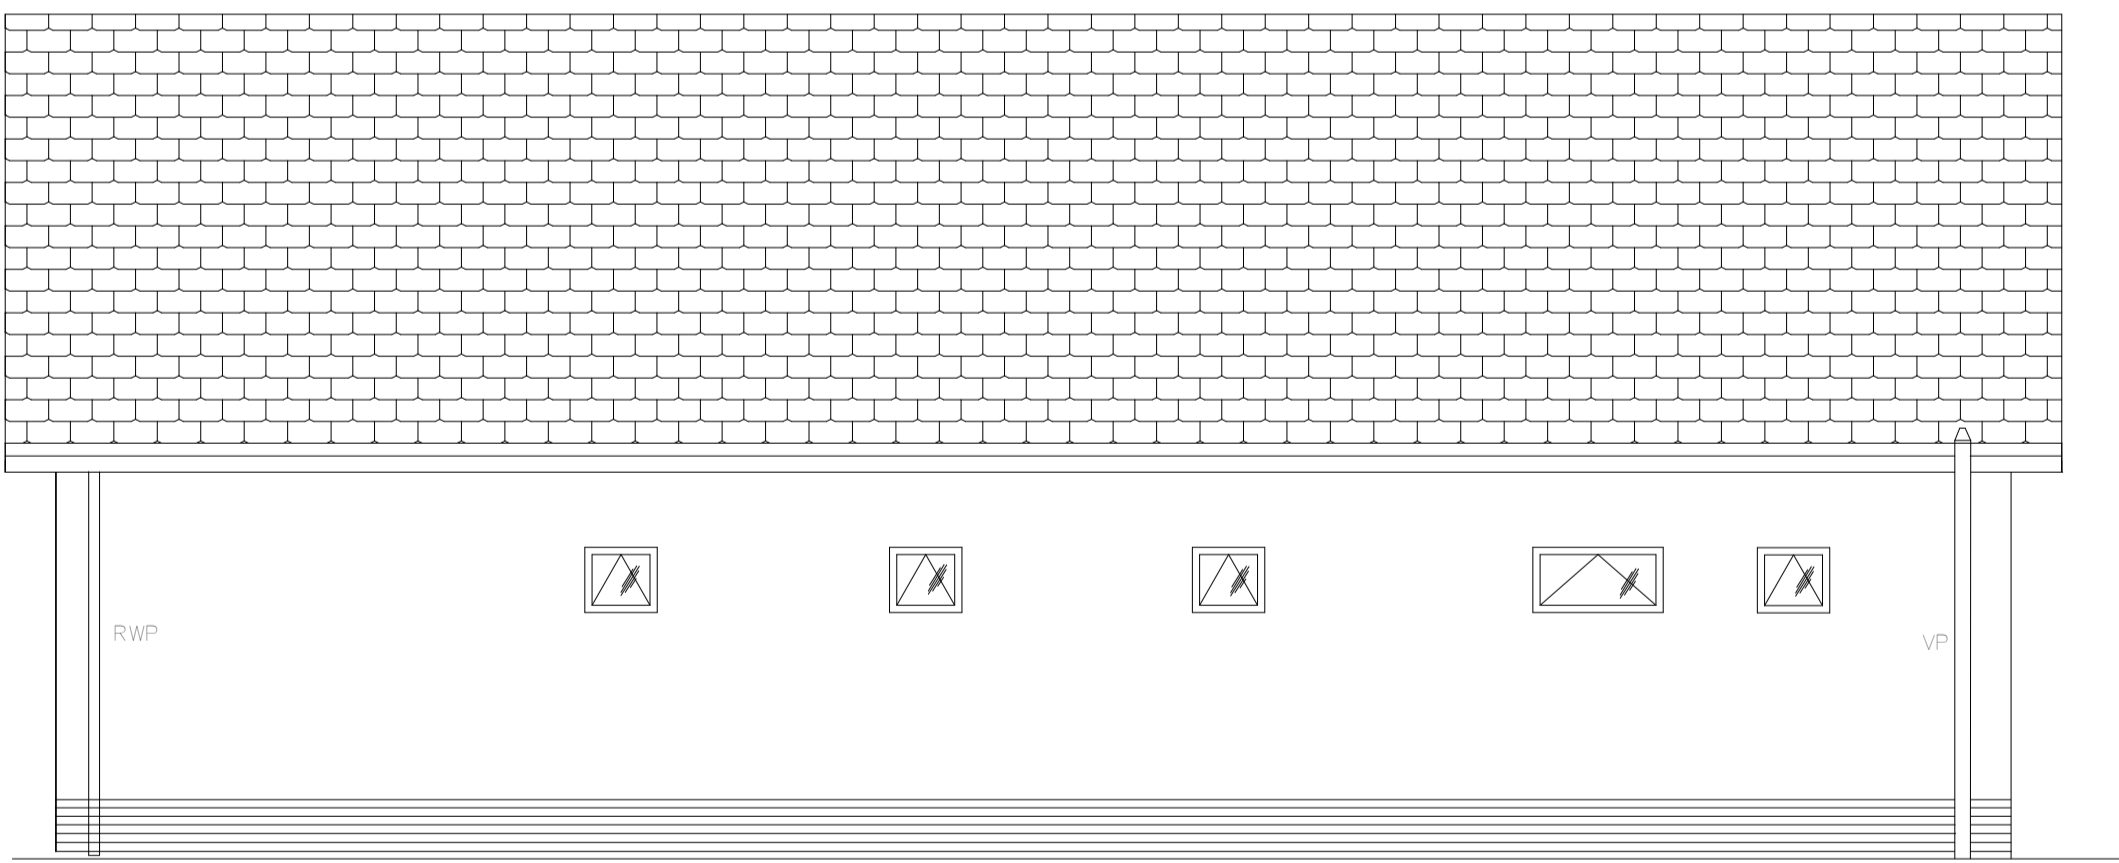

Side (East) Elevation

General Notes:

- These notes to be read in conjunction with all other design, architectural and contract documentation relating to this project.
1. All quoted dimensions to be used and no scaled measurements taken. Contractors must check all dimensions on site.
 2. The drawings are intended to identify the main features and principle components.
 3. All works must be undertaken and supervised by experienced and competent personnel and exhaustive detail is not therefore provided.
 4. All work whether indicated or not must comply fully with current Building Regulations, allied legislation and relevant British Standards.
 5. All drawings must be checked by the contractor and any discrepancies must be pointed out to the author as soon as is practicable.

Rev / Date		Detail of Revision	
A		ORIGINAL DESIGN	